
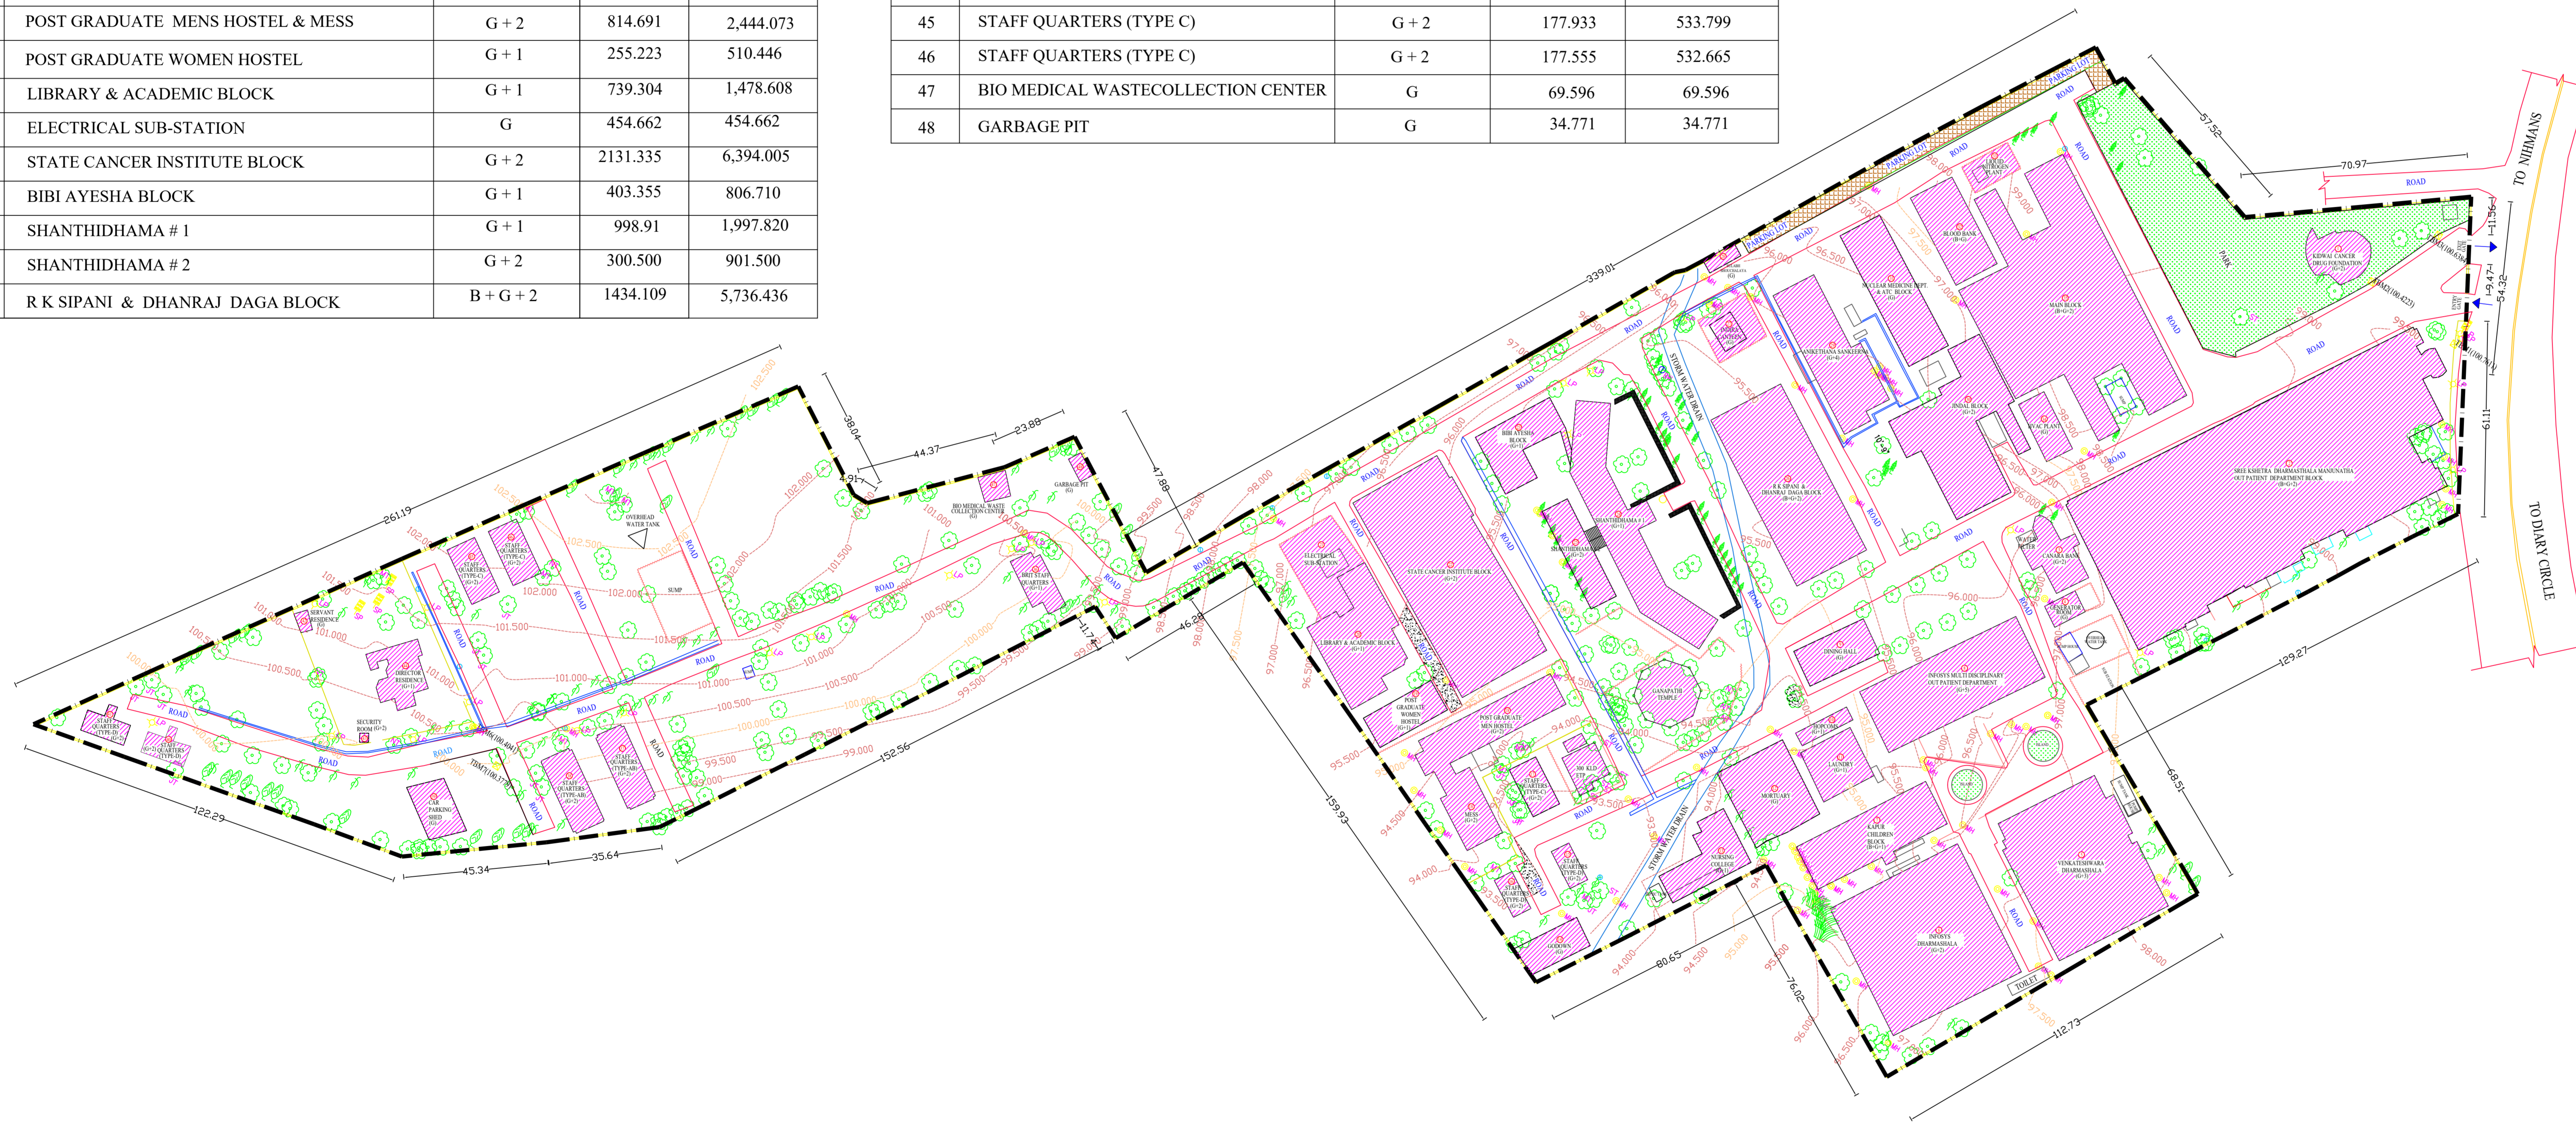


Details of Existing Buildings

Sl. No.	Name of Building	No of Floors	Plinth Area, Sqm	Builtup Area, Sqm
1	KIDWAI CANCER DRUG FOUNDATION	G + 2	259.128	777.384
2	SREE KSHETRA DHARMASHALA MANJUNATHA OUT PATIENT DEPARTMENT BLOCK	B + G + 2	5682.892	22,730.568
3	CANARA BANK	G + 2	260.022	780.066
4	GENERATOR ROOM	G	77.742	77.742
5	VENKATESHWARA DHARMASHALA	G + 3	1762.598	7,050.392
6	INFOSYS DHARMASHALA	G + 2	1991.034	5,973.102
7	KAPUR CHILDREN BLOCK	B + G + 1	686.493	2,059.479
8	INFOSYS MULTI DISCIPLINARY OUT PATIENT DEPARTMENT	G + 5	1142.493	6,854.958
9	DINING HALL	G	288.000	288.000
10	HOPCOMS	G + 1	80.206	160.412
11	LAUNDRY	G + 1	297.278	594.556
12	MORTUARY	G	593.688	593.688
13	NURSING COLLEGE	G + 1	367.077	734.154
14	GODOWN	G	206.539	206.539
15	STAFF QUARTERS (TYPE D)	G + 2	79.299	237.897
16	STAFF QUARTERS (TYPE D)	G + 2	79.948	237.897
17	STAFF QUARTERS (TYPE C)	G + 2	151.137	453.411
18	POST GRADUATE MENS HOSTEL & MESS	G + 2	814.691	2,444.073
19	POST GRADUATE WOMEN HOSTEL	G + 1	255.223	510.446
20	LIBRARY & ACADEMIC BLOCK	G + 1	739.304	1,478.608
21	ELECTRICAL SUB-STATION	G	454.662	454.662
22	STATE CANCER INSTITUTE BLOCK	G + 2	2131.335	6,394.005
23	BIBI AYESHA BLOCK	G + 1	403.355	806.710
24	SHANTHIDHAMA # 1	G + 1	998.91	1,997.820
25	SHANTHIDHAMA # 2	G + 2	300.500	901.500
26	R K SIPANI & DHANRAJ DAGA BLOCK	B + G + 2	1434.109	5,736.436

Details of Existing Buildings

Sl. No.	Name of Building	No of Floors	Plinth Area, Sqm	Builtup Area, Sqm
27	INDIRA CANTEEN	G	75.409	75.409
28	SULABH SHOUCHALAYA	G	40.887	40.887
29	ANIKETHANA SANKEERNA	G + 4	743.262	3,716.310
30	JINDAL BLOCK	G + 2	1149.812	3,449.436
31	NUCLEAR MEDICINE DEPT. & ATC BLOCK	G	642.671	642.671
32	BLOOD BANK	B + G	445.473	890.946
33	LIQUID NITROGEN PLANT	G	146.279	146.279
34	HVAC PLANT	G	178.877	178.877
35	MAIN BLOCK	B + G + 2	2920.270	11,681.08
36	BRIT STAFF QUARTERS	G + 1	169.472	338.944
37	STAFF QUARTERS (TYPE AB)	G + 2	240.212	720.636
38	STAFF QUARTERS (TYPE AB)	G + 2	259.103	777.309
39	CAR PARKING SHED	G	211.000	211.000
40	STAFF QUARTERS (TYPE D)	G + 2	105.603	316.809
41	STAFF QUARTERS (TYPE D)	G + 2	94.783	284.349
42	SERVANT RESIDENCE	G	25.636	25.636
43	SECURITY ROOM	G	7.920	7.920
44	DIRECTOR RESIDENCE	G + 1	249.261	498.522
45	STAFF QUARTERS (TYPE C)	G + 2	177.933	533.799
46	STAFF QUARTERS (TYPE C)	G + 2	177.555	532.665
47	BIO MEDICAL WASTECOLLECTION CENTER	G	69.596	69.596
48	GARBAGE PIT	G	34.771	34.771

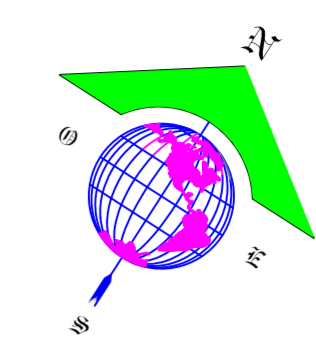

SITE PLAN
(Scale - 1 : 600)

DESCRIPTION	SYMBOL
TEMPORARY BENCH MARK	TBM 100
BOUNDARY LINE	---
ASPHALT ROAD	=====
EXISTING BUILDING	=====
EXISTING DRAIN	=====
EXISTING MANHOLE	⊙MH
LIGHT POLE	⊙LP
TREES	⊙T
STORM WATER DRAIN	=====
PATHWAYS	=====
BORE WELL	⊙BW
FENCE	=====
COMPOUND WALL	=====
CONTOUR LINE & LEVEL	---ELEV---

Notes:-
 1. All Dimension & levels are in metres
 2. A Bench mark has been established on Road Edge as shown and assigning it to a +B.M 100.000 Lvl arbitrarily
 3. Spot levels have been taken at 10 X 10 m interval and 0.5 Contours

Date of Survey
 Dec - 2018

Area Statement		
In Acres/Guntas	In Sqmt	In Sqft
23.36 Acres	94,547.15 Sqmt	10,17,697.09 Sqft
or		
23 Acres 14.4 Guntas		

Consultants:-
 RISHABH INFRACON LIMITED
 # 415, 1st Floor, 8th Main, I.T.I. Layout, Mallathalli, Near Deepa Complex or Near Dr. Ambedkar Institute of Technology, Bengaluru - 560 056, Karnataka State, India.
 Website : www.rishabhinfracon.com, Email : 566gowda@gmail.com, Mobile no. : 9945215565

Client:-
 KIDWAI MEMORIAL INSTITUTE OF ONCOLOGY
 Dr. M.H Marigowda Road, Bengaluru-560029.

TITLE OF DRAWING :
 TOPOSURVEY DRAWING OF KIDWAI MEMORIAL INSTITUTE OF ONCOLOGY, BENGALURU